



FIRE PANEL

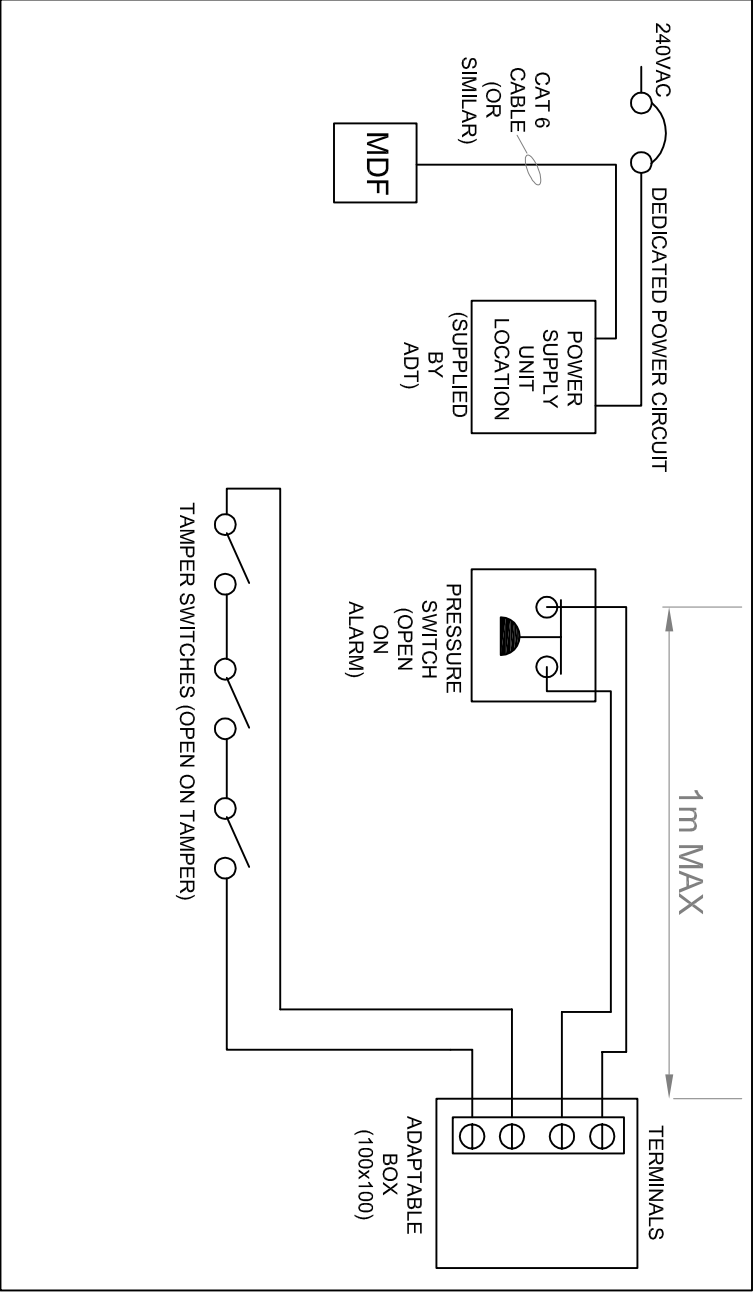

STAND ALONE SPRINKLER SYSTEM

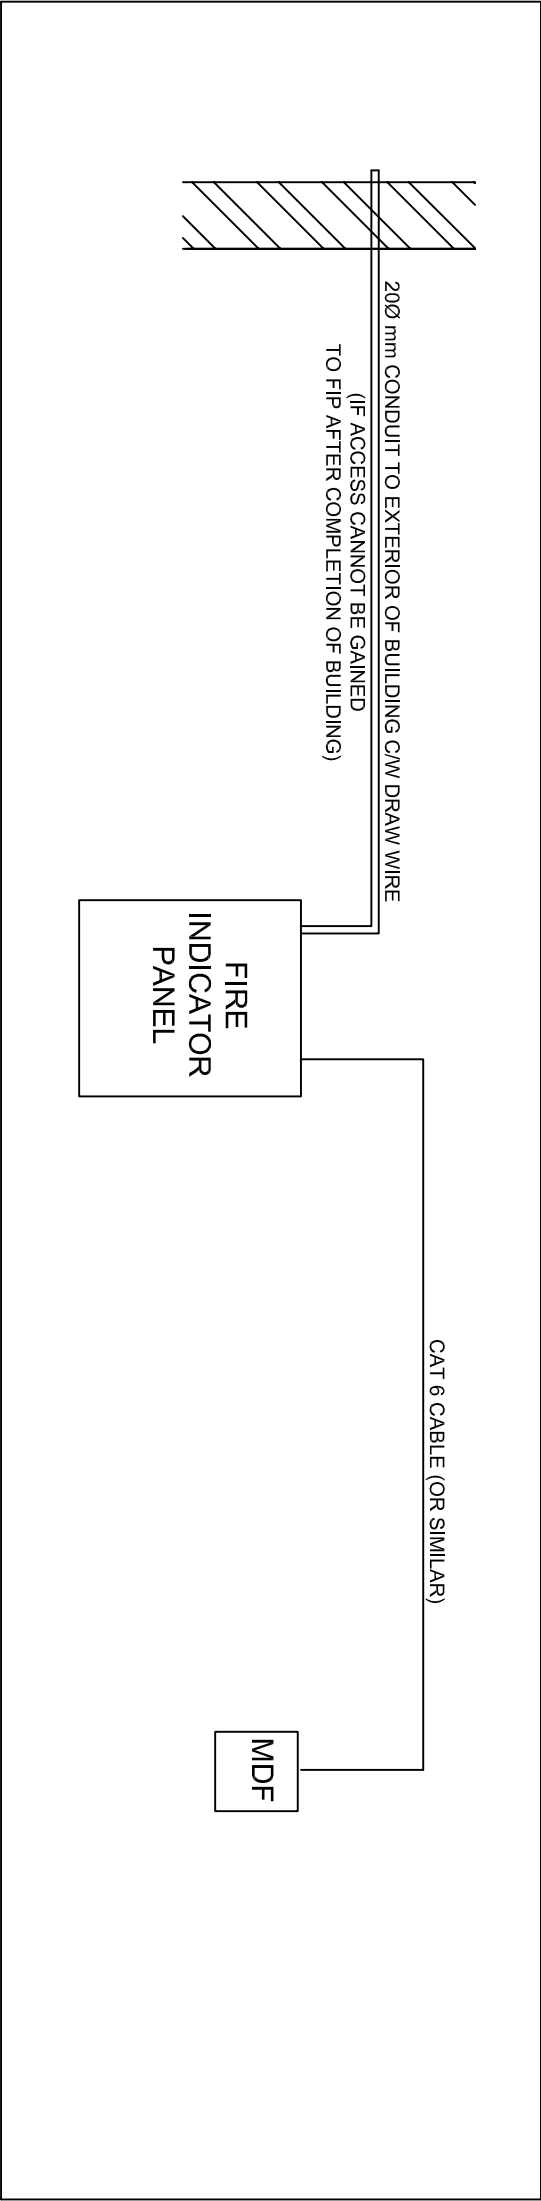

NEW FIP INSTALLATIONS